


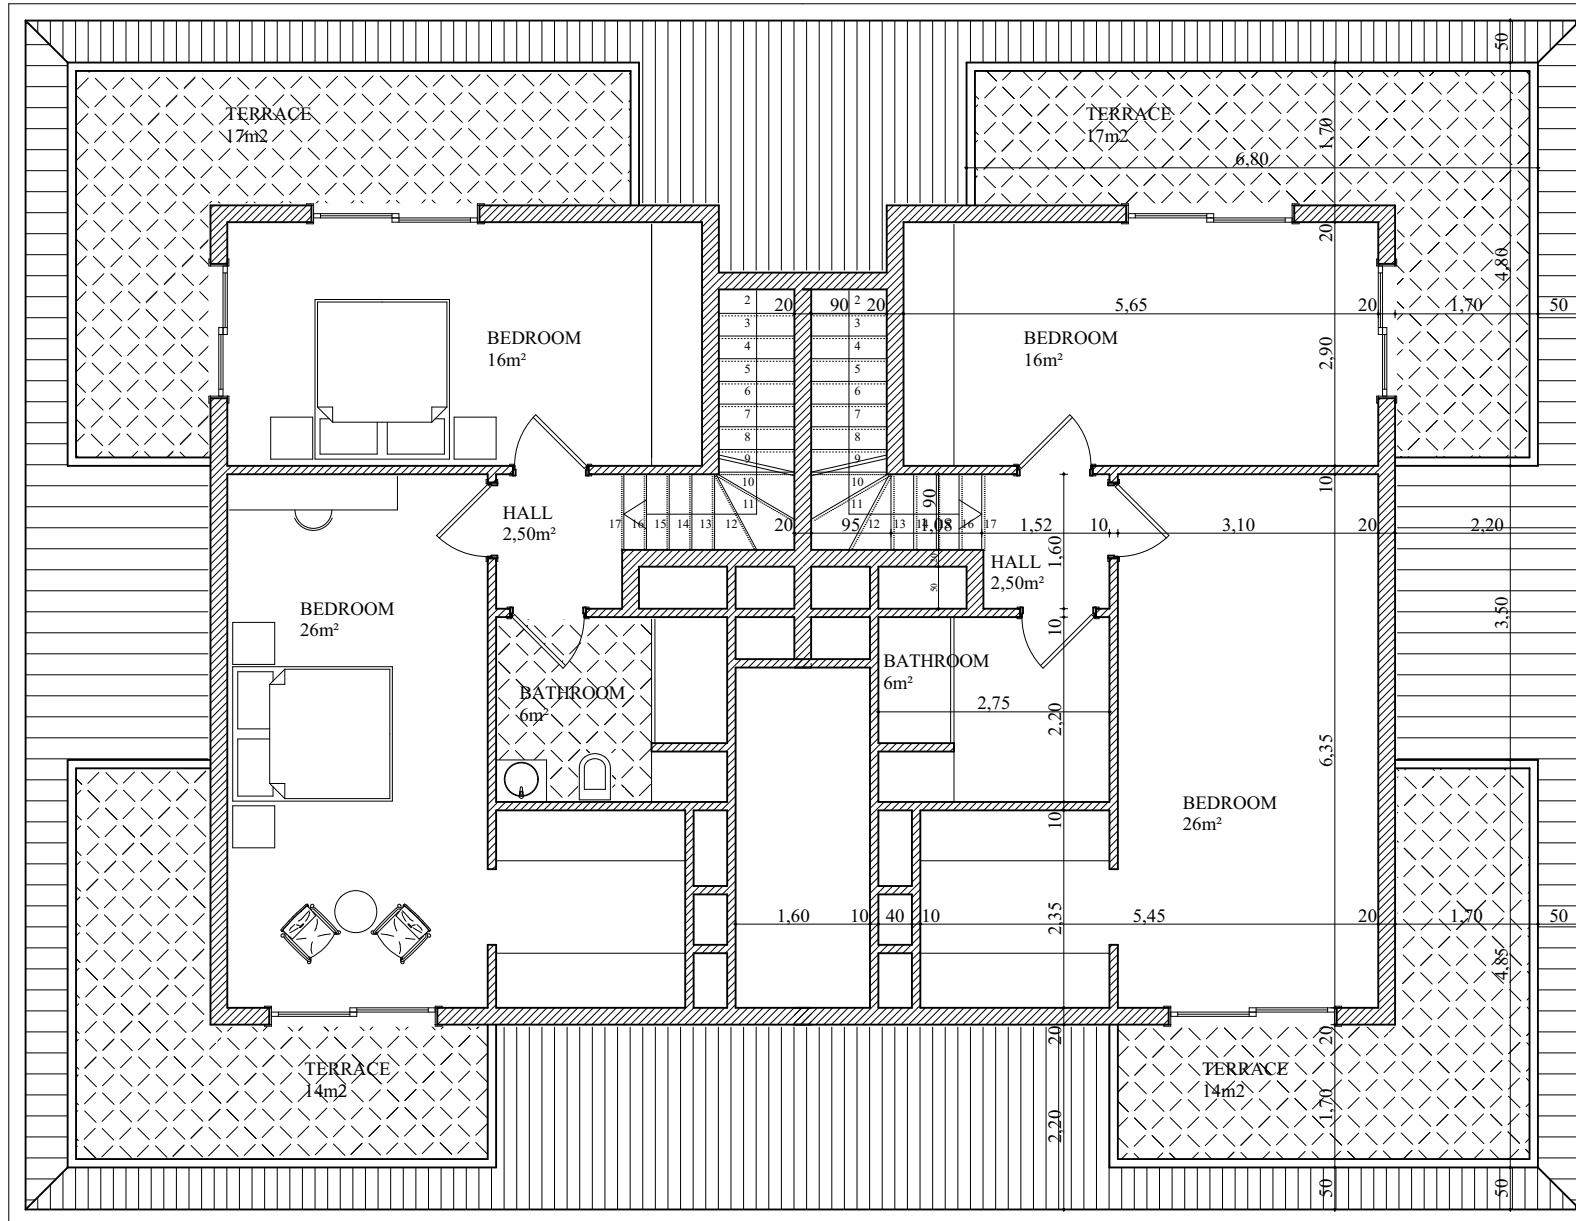

ROOF FLOOR PLAN